

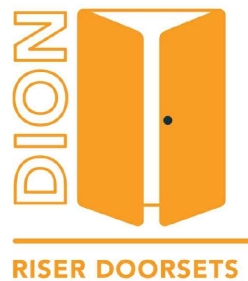
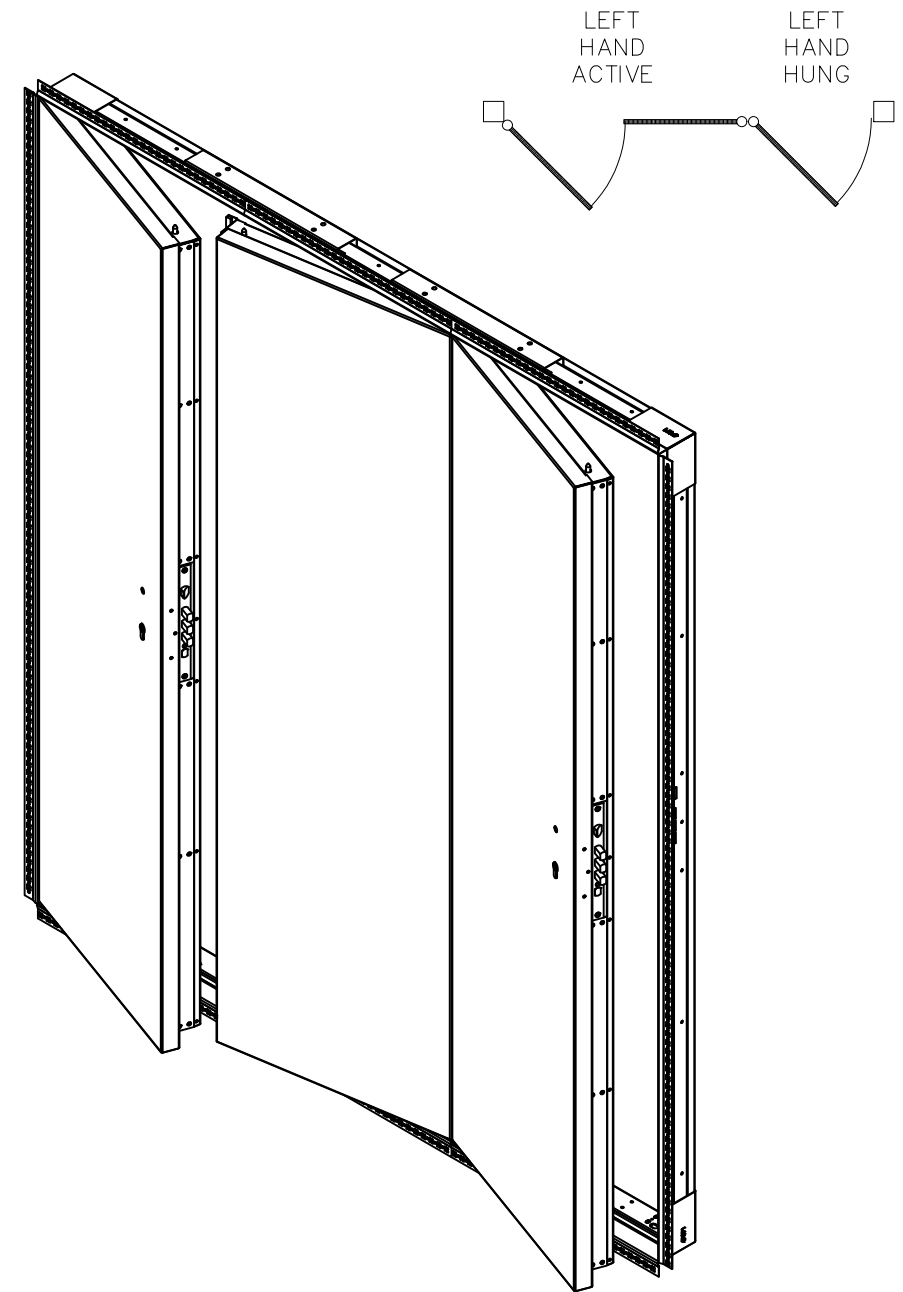




# DION RISER Doorset - Triple

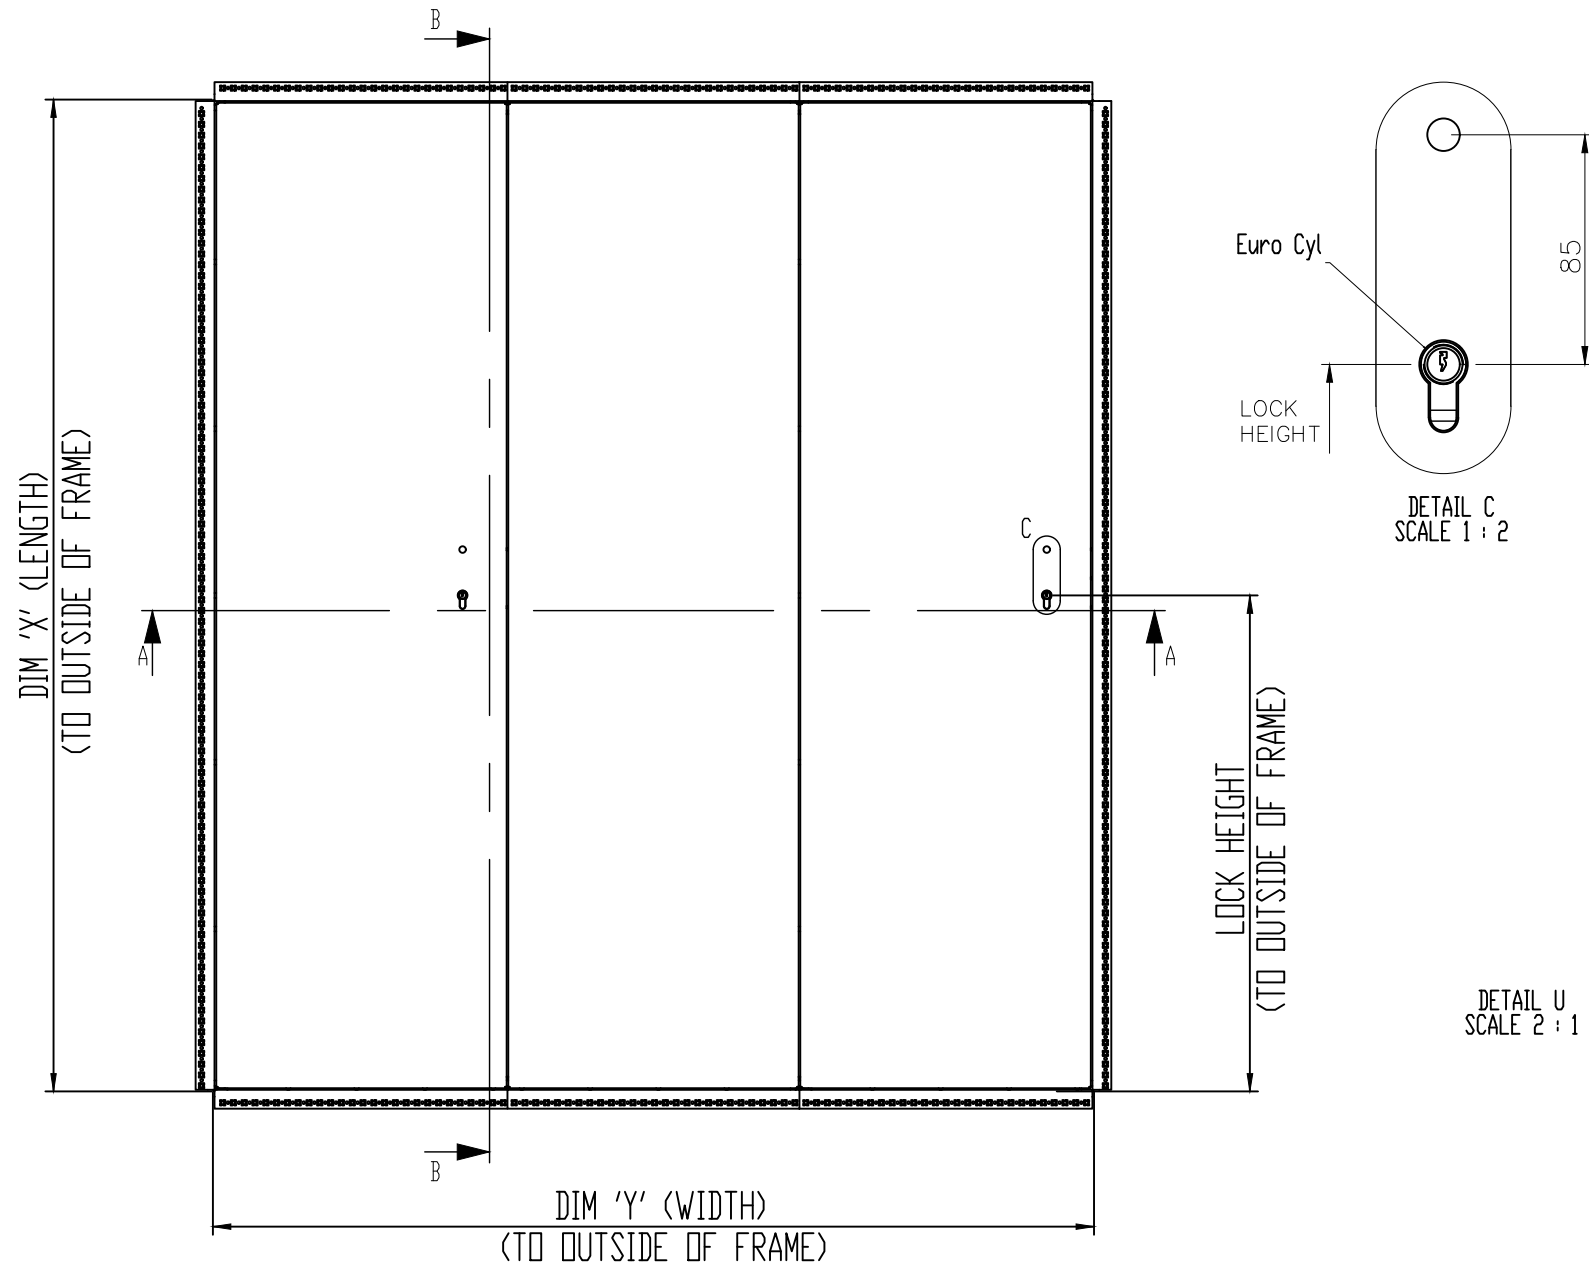

CISCO Ltd  
 Foxwood Industrial Park,  
 Foxwood Road  
 Chesterfield, S41 9RN  
 ☎ : 01246 572 288  
 ✉ : sales@ciscouk.co.uk


Model:	35mm Plaster Stop Bead (Triple)
Job Number:	N/A
Date:	N/A
Drawn By:	Alec Williams
Checked By:	N/A
Scale:	DO NOT SCALE
Rev:	.


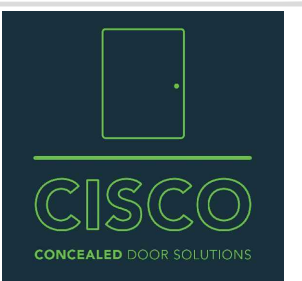


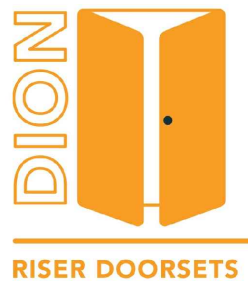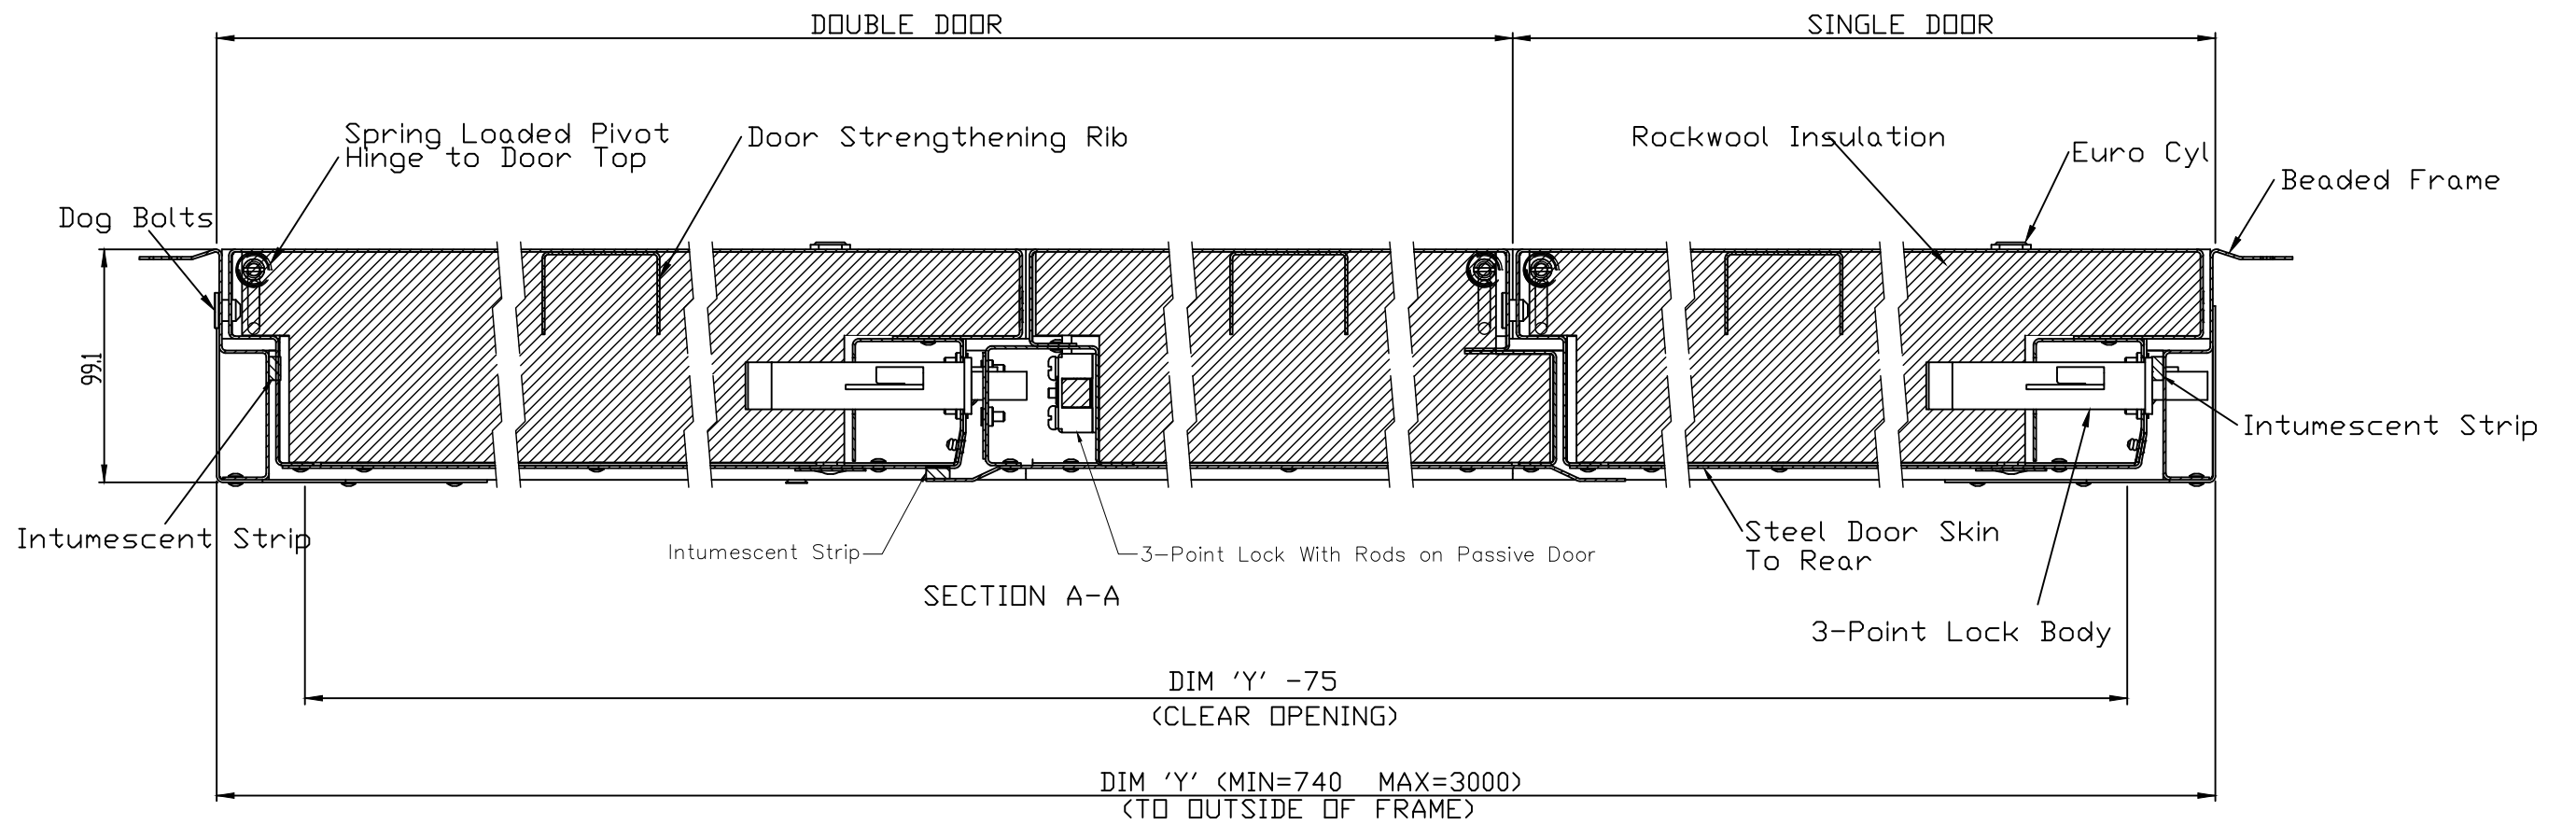

**CISCO Ltd**  
 Foxwood Industrial Park,  
 Foxwood Road  
 Chesterfield, S41 9RN  
 ☎ : 01246 572 288  
 ✉ : sales@ciscouk.co.uk

Model:	35mm Plaster Stop Bead (Triple)
Job Number:	N/A
Date:	N/A
Drawn By:	Alec Williams
Checked By:	N/A
Scale:	DO NOT SCALE
Rev:	.

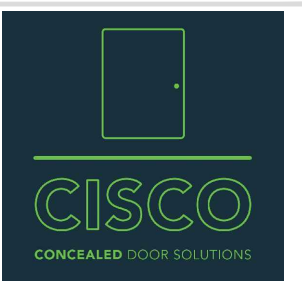

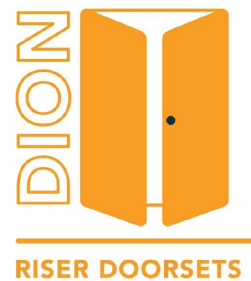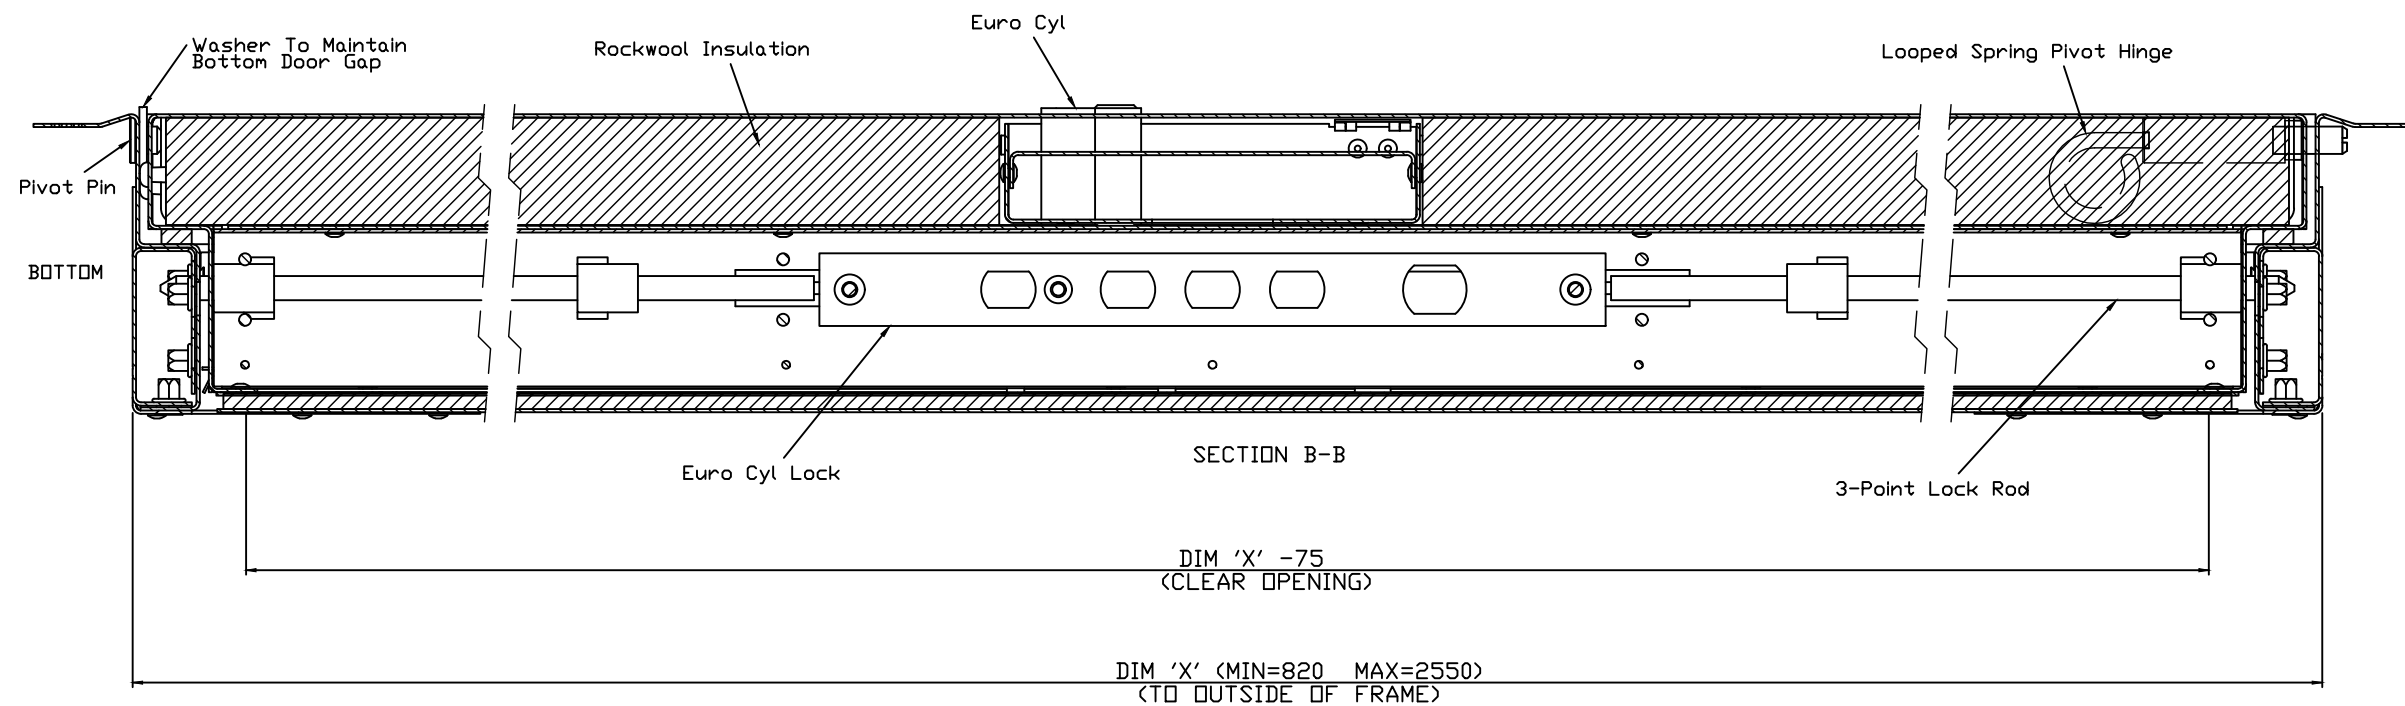

CISCO Ltd  
 Foxwood Industrial Park,  
 Foxwood Road  
 Chesterfield, S41 9RN  
 ☎ : 01246 572 288  
 ✉ : sales@ciscouk.co.uk

Model:	35mm Plaster Stop Bead (Triple)
Job Number:	N/A
Date:	N/A
Drawn By:	Alec Williams
Checked By:	N/A
Scale:	DO NOT SCALE
Rev:	.

