

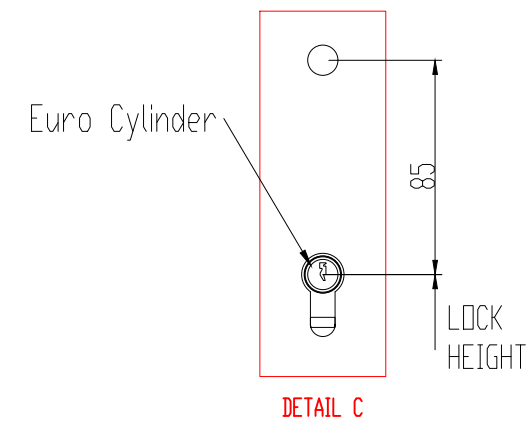
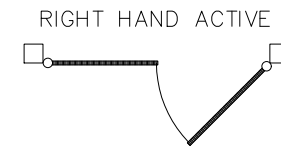
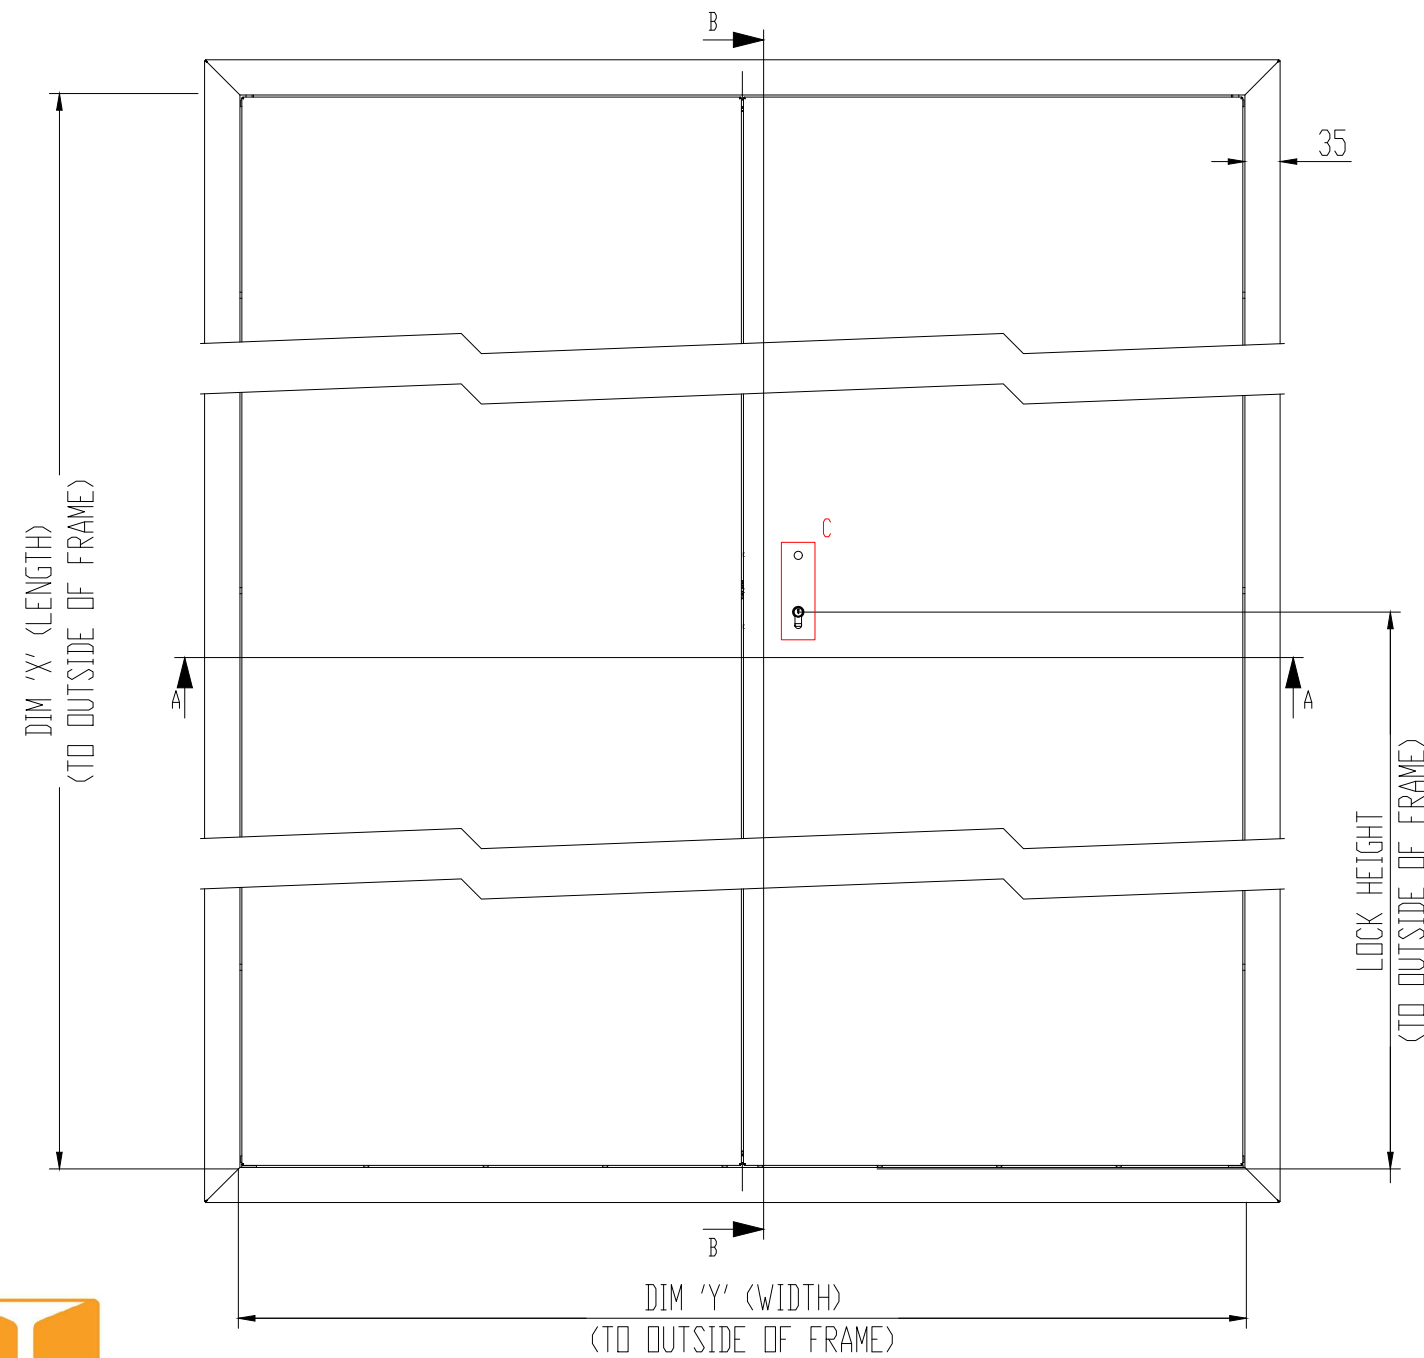


# DION RISER Doorset - Double

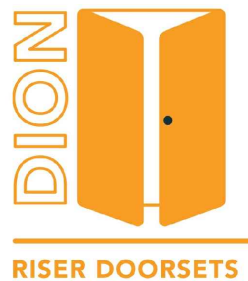


DOUBLE DOOR  
150 MINUTE FIRE RATED



EURD CYL 5-POINT LOCK ASSEMBLY  
WITH MULTIPLE LOCKING LOUNGES.

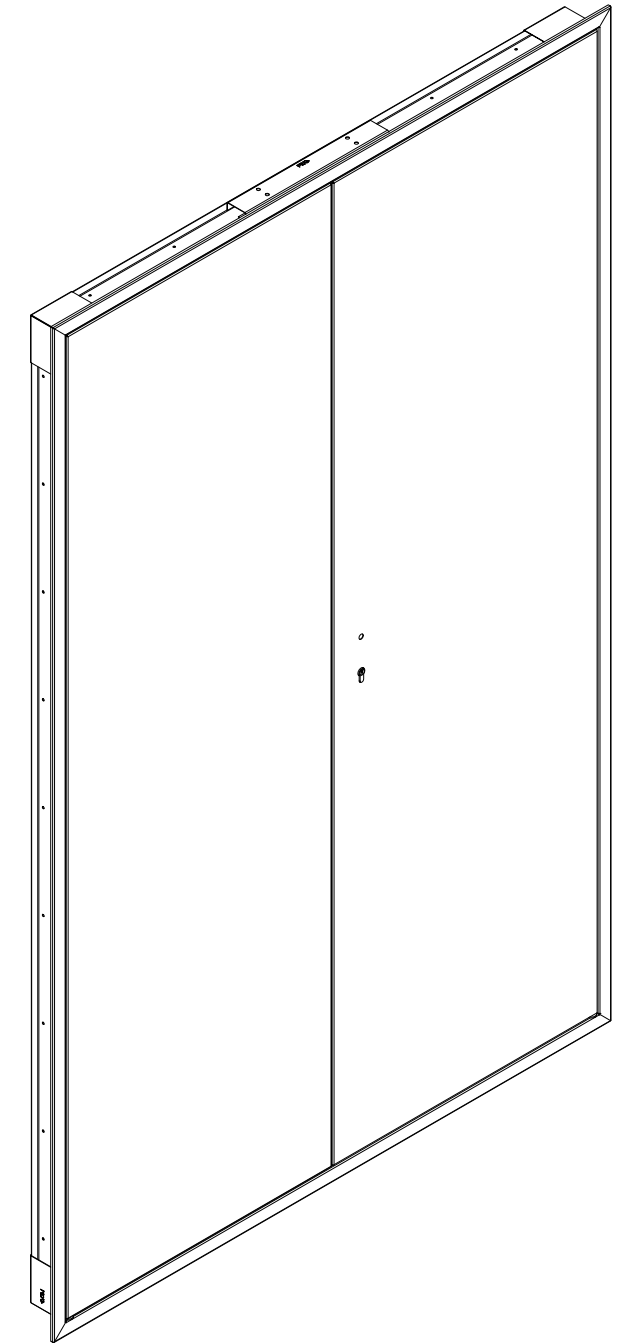

CISCO Ltd  
Foxwood Industrial Park,  
Foxwood Road  
Chesterfield, S41 9RN  
☎ : 01246 572 288  
✉ : sales@ciscouk.co.uk


Model:	35mm Return Picture Frame (Double)
Job Number:	N/A
Date:	N/A
Drawn By:	Alec Williams
Checked By:	N/A
Scale:	DO NOT SCALE
Rev:	.


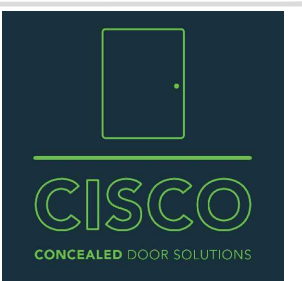


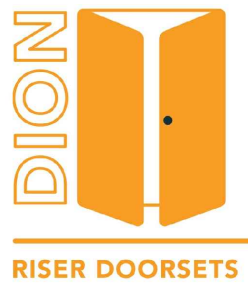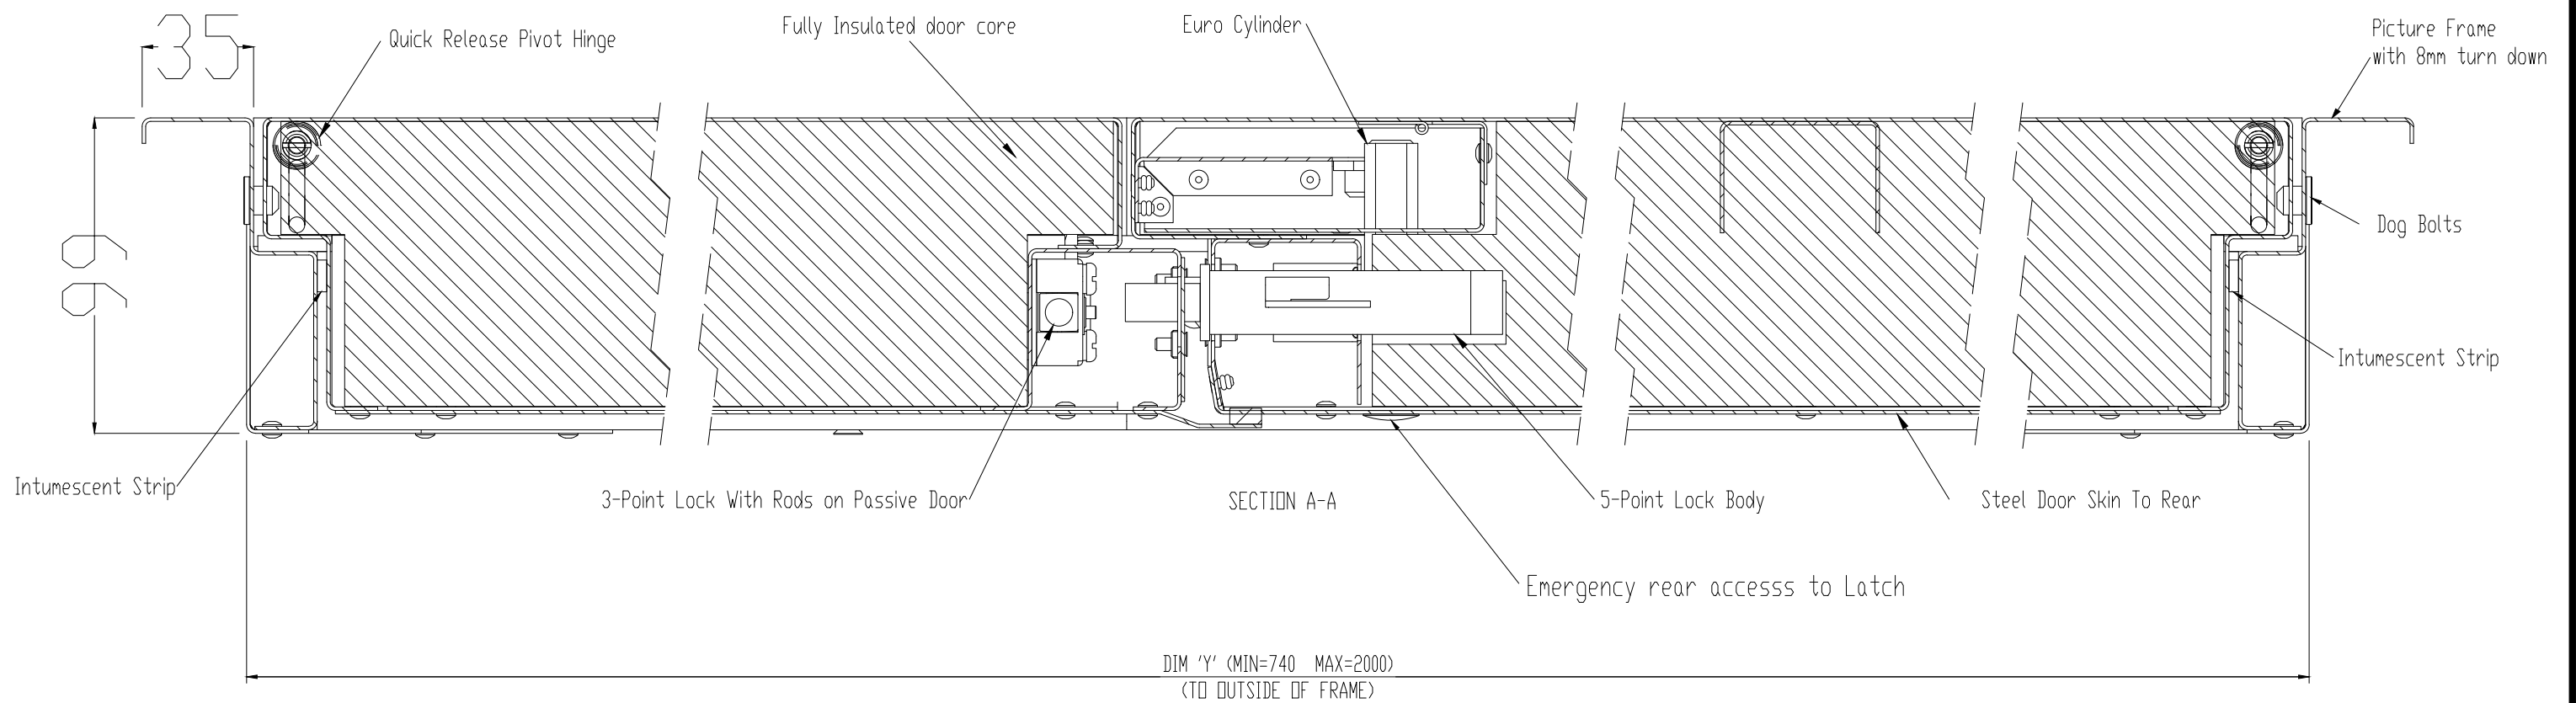

**CISCO Ltd**  
Foxwood Industrial Park,  
Foxwood Road  
Chesterfield, S41 9RN  
☎ : 01246 572 288  
✉ : sales@ciscouk.co.uk

Model:	35mm Return Picture Frame (Double)
Job Number:	N/A
Date:	N/A
Drawn By:	Alec Williams
Checked By:	N/A
Scale:	DO NOT SCALE
Rev:	.

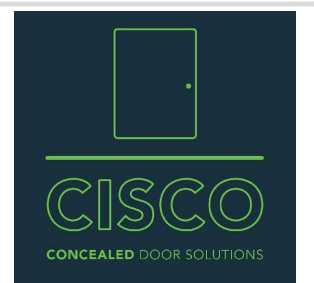

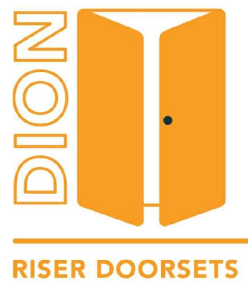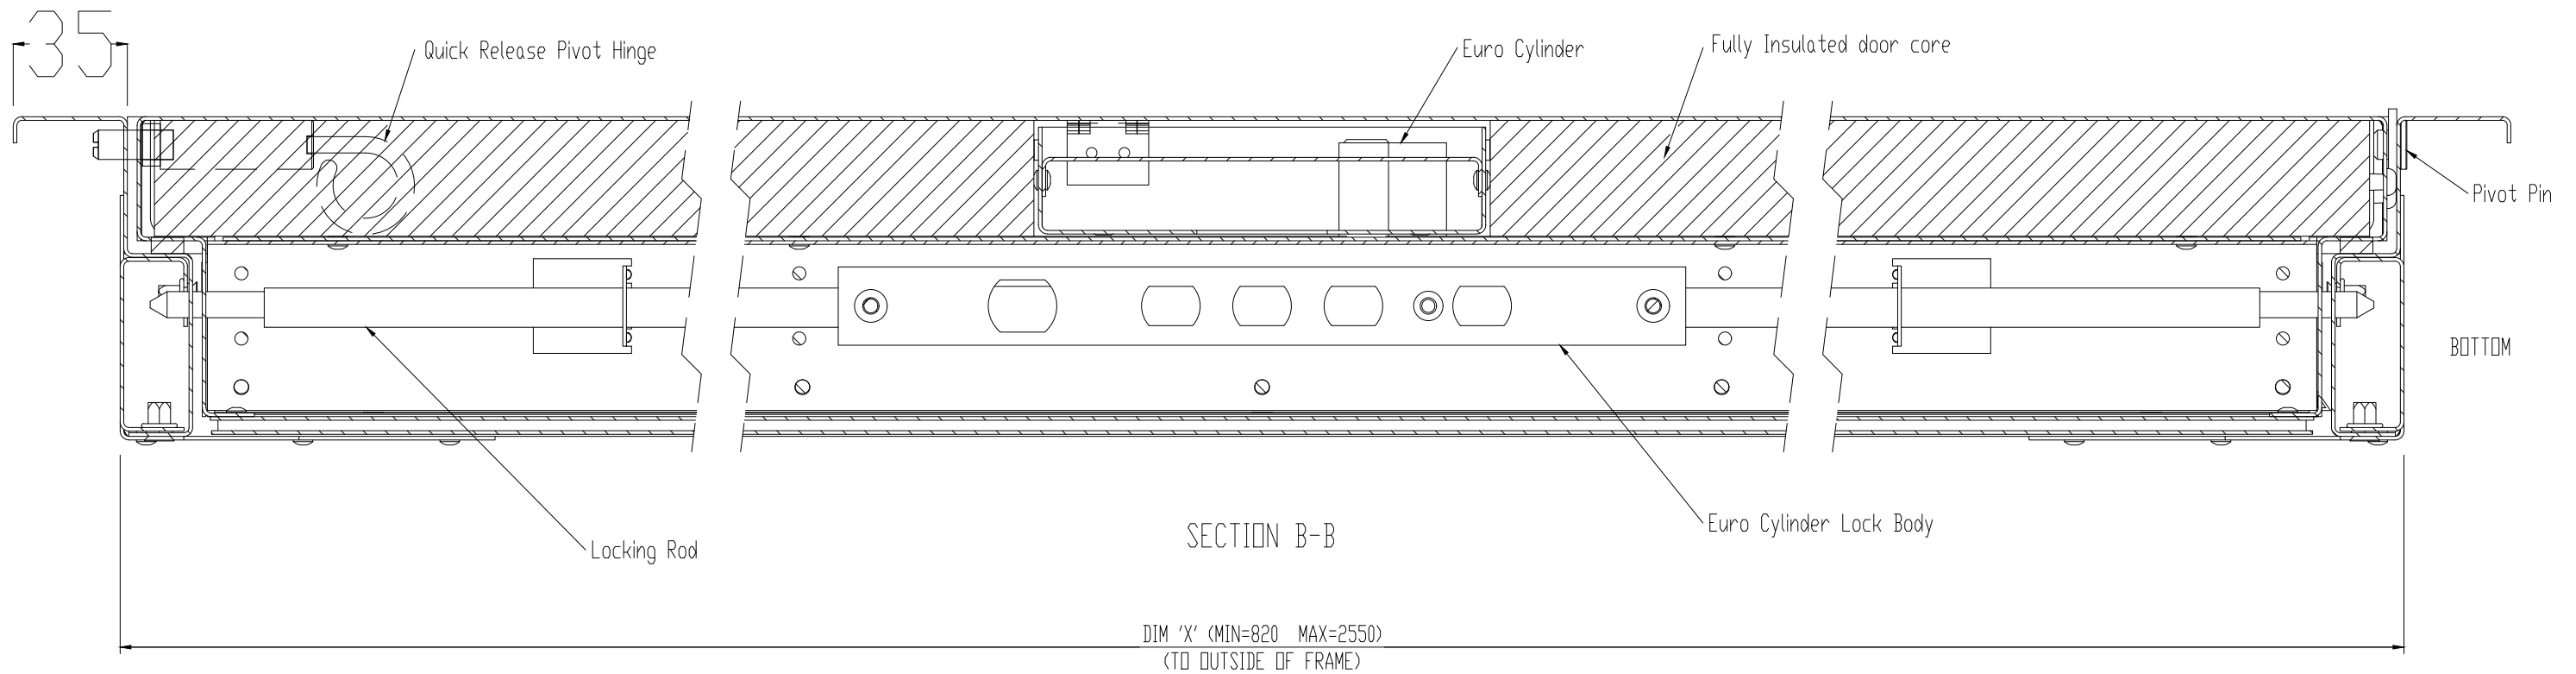

**CISCO Ltd**  
 Foxwood Industrial Park,  
 Foxwood Road  
 Chesterfield, S41 9RN  
 ☎ : 01246 572 288  
 ✉ : sales@ciscouk.co.uk

Model:	35mm Return Picture Frame (Double)
Job Number:	N/A
Date:	N/A
Drawn By:	Alec Williams
Checked By:	N/A
Scale:	DO NOT SCALE
Rev:	.

