

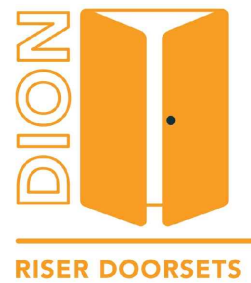
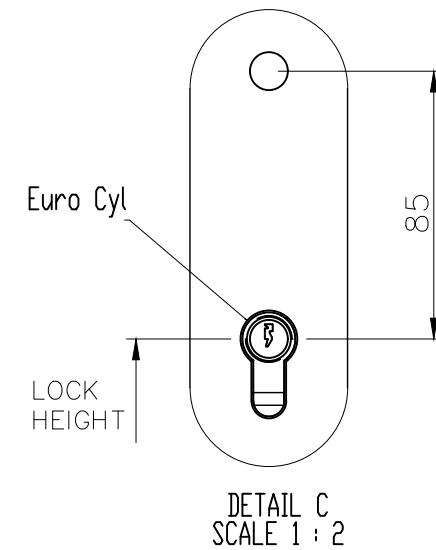


# DION RISER Doorset - Quadruple


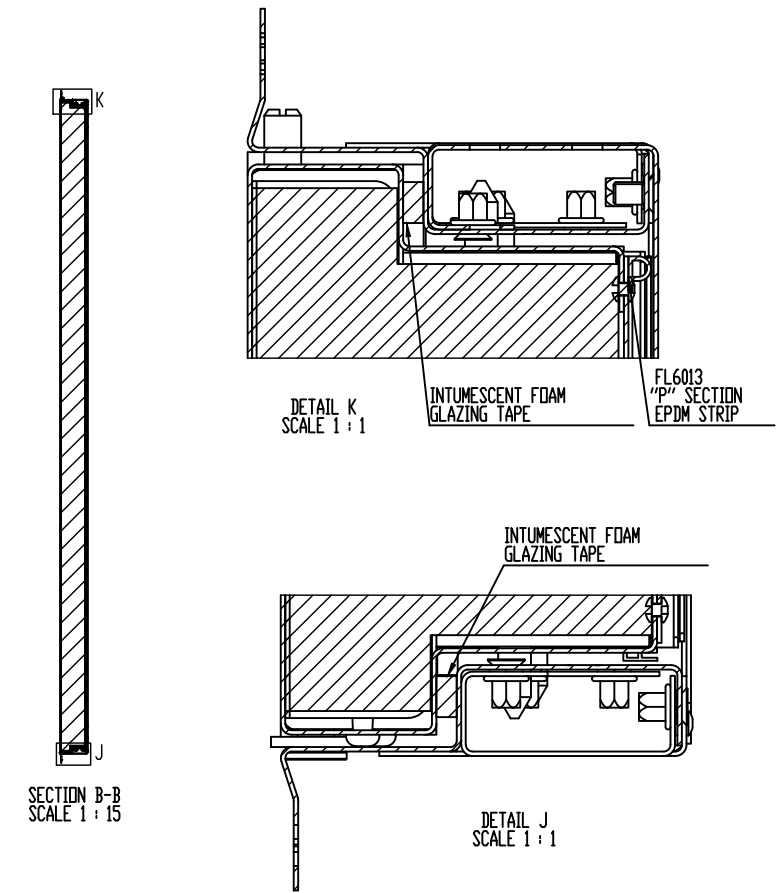


**CISCO Ltd**  
 Foxwood Industrial Park,  
 Foxwood Road  
 Chesterfield, S41 9RN  
 ☎ : 01246 572 288  
 ✉ : sales@cisco.co.uk

Model:	35mm Plaster Stop Bead (Quad)
Job Number:	N/A
Date:	N/A
Drawn By:	Alec Williams
Checked By:	N/A
Scale:	DO NOT SCALE
Rev:	.

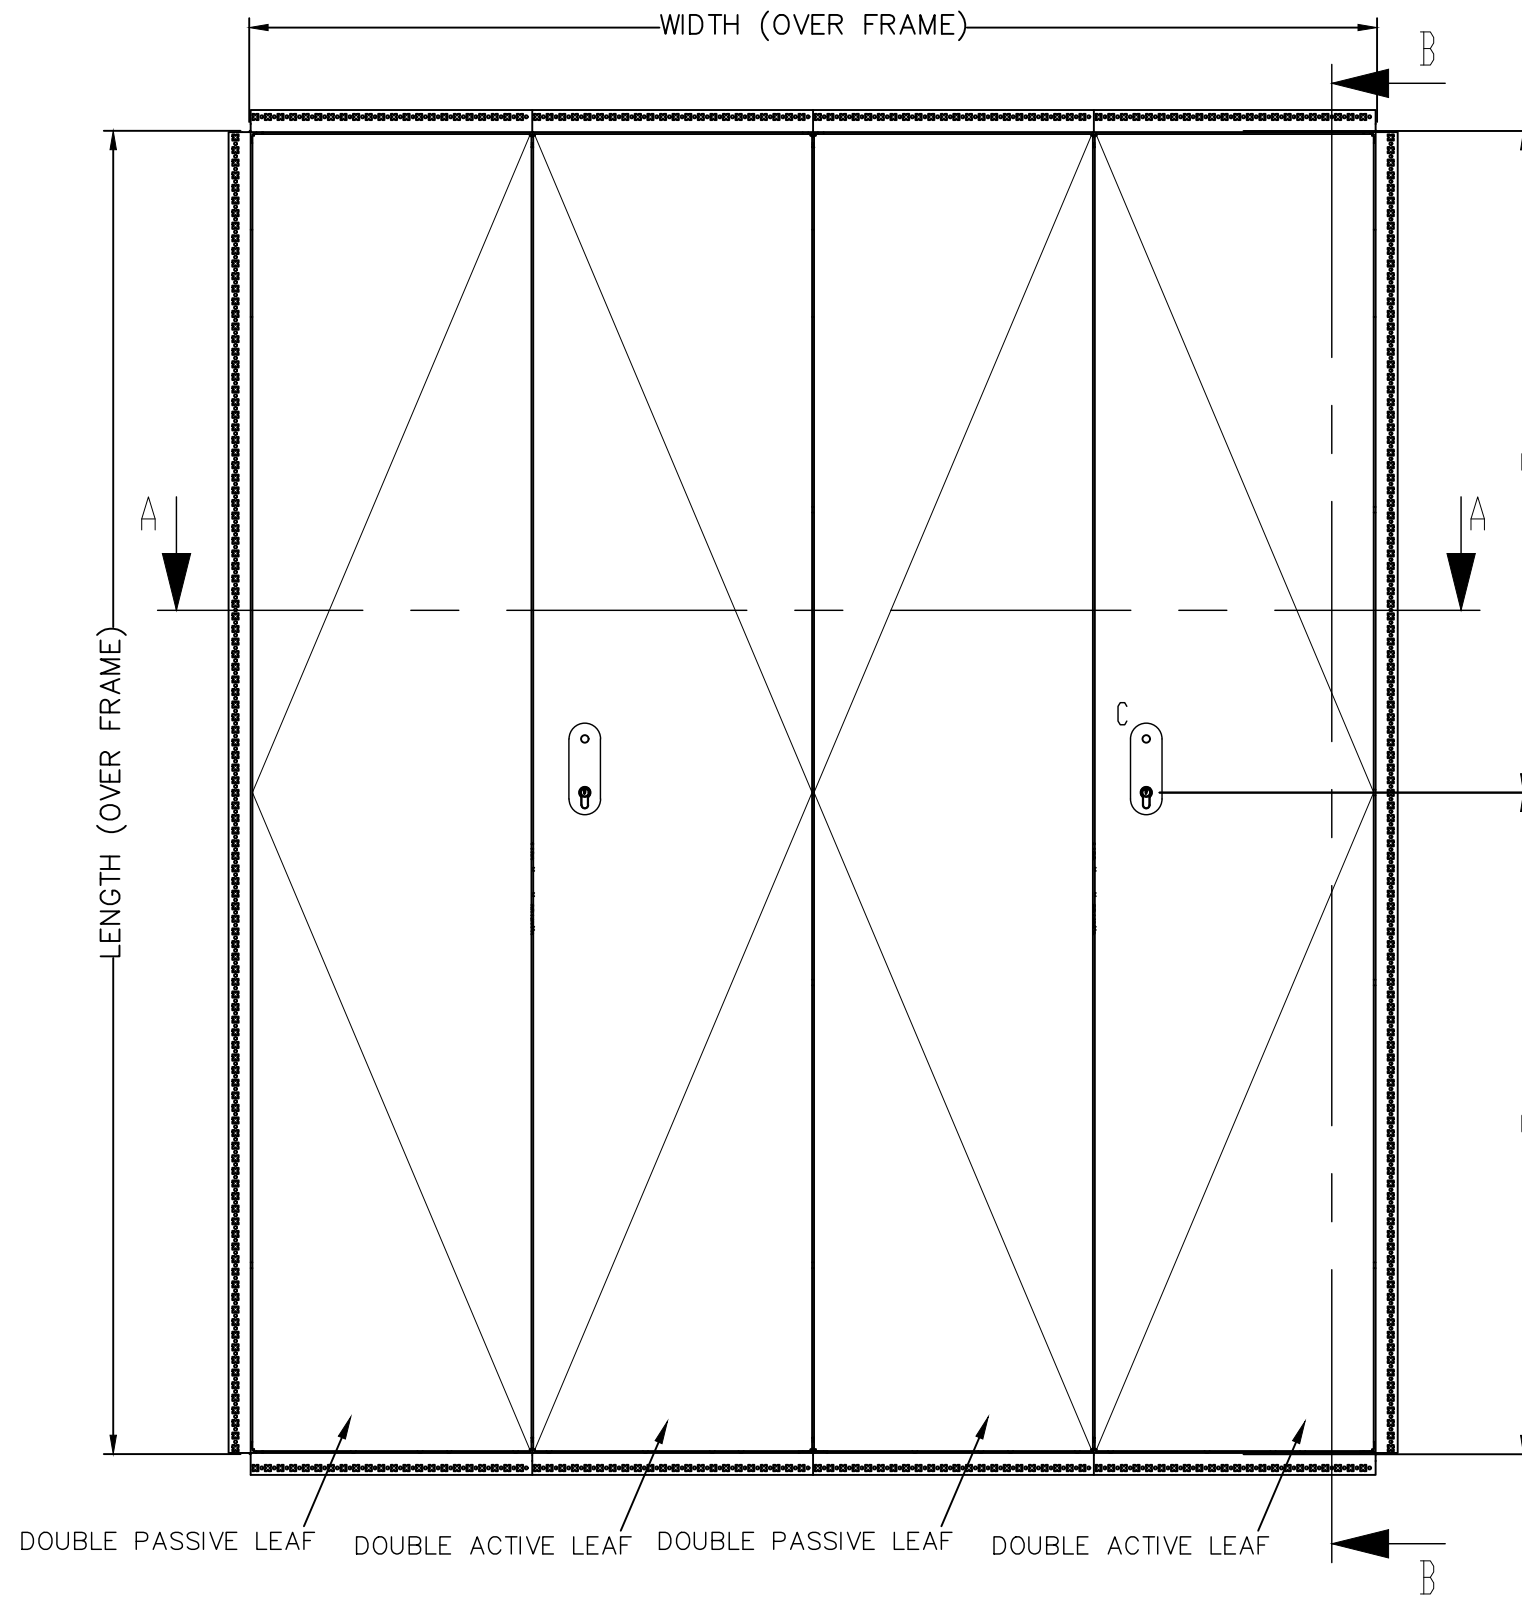

# DION RISER Doorset - Quadruple

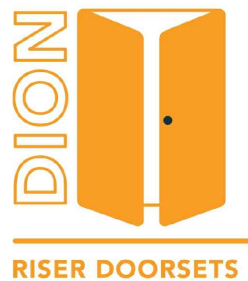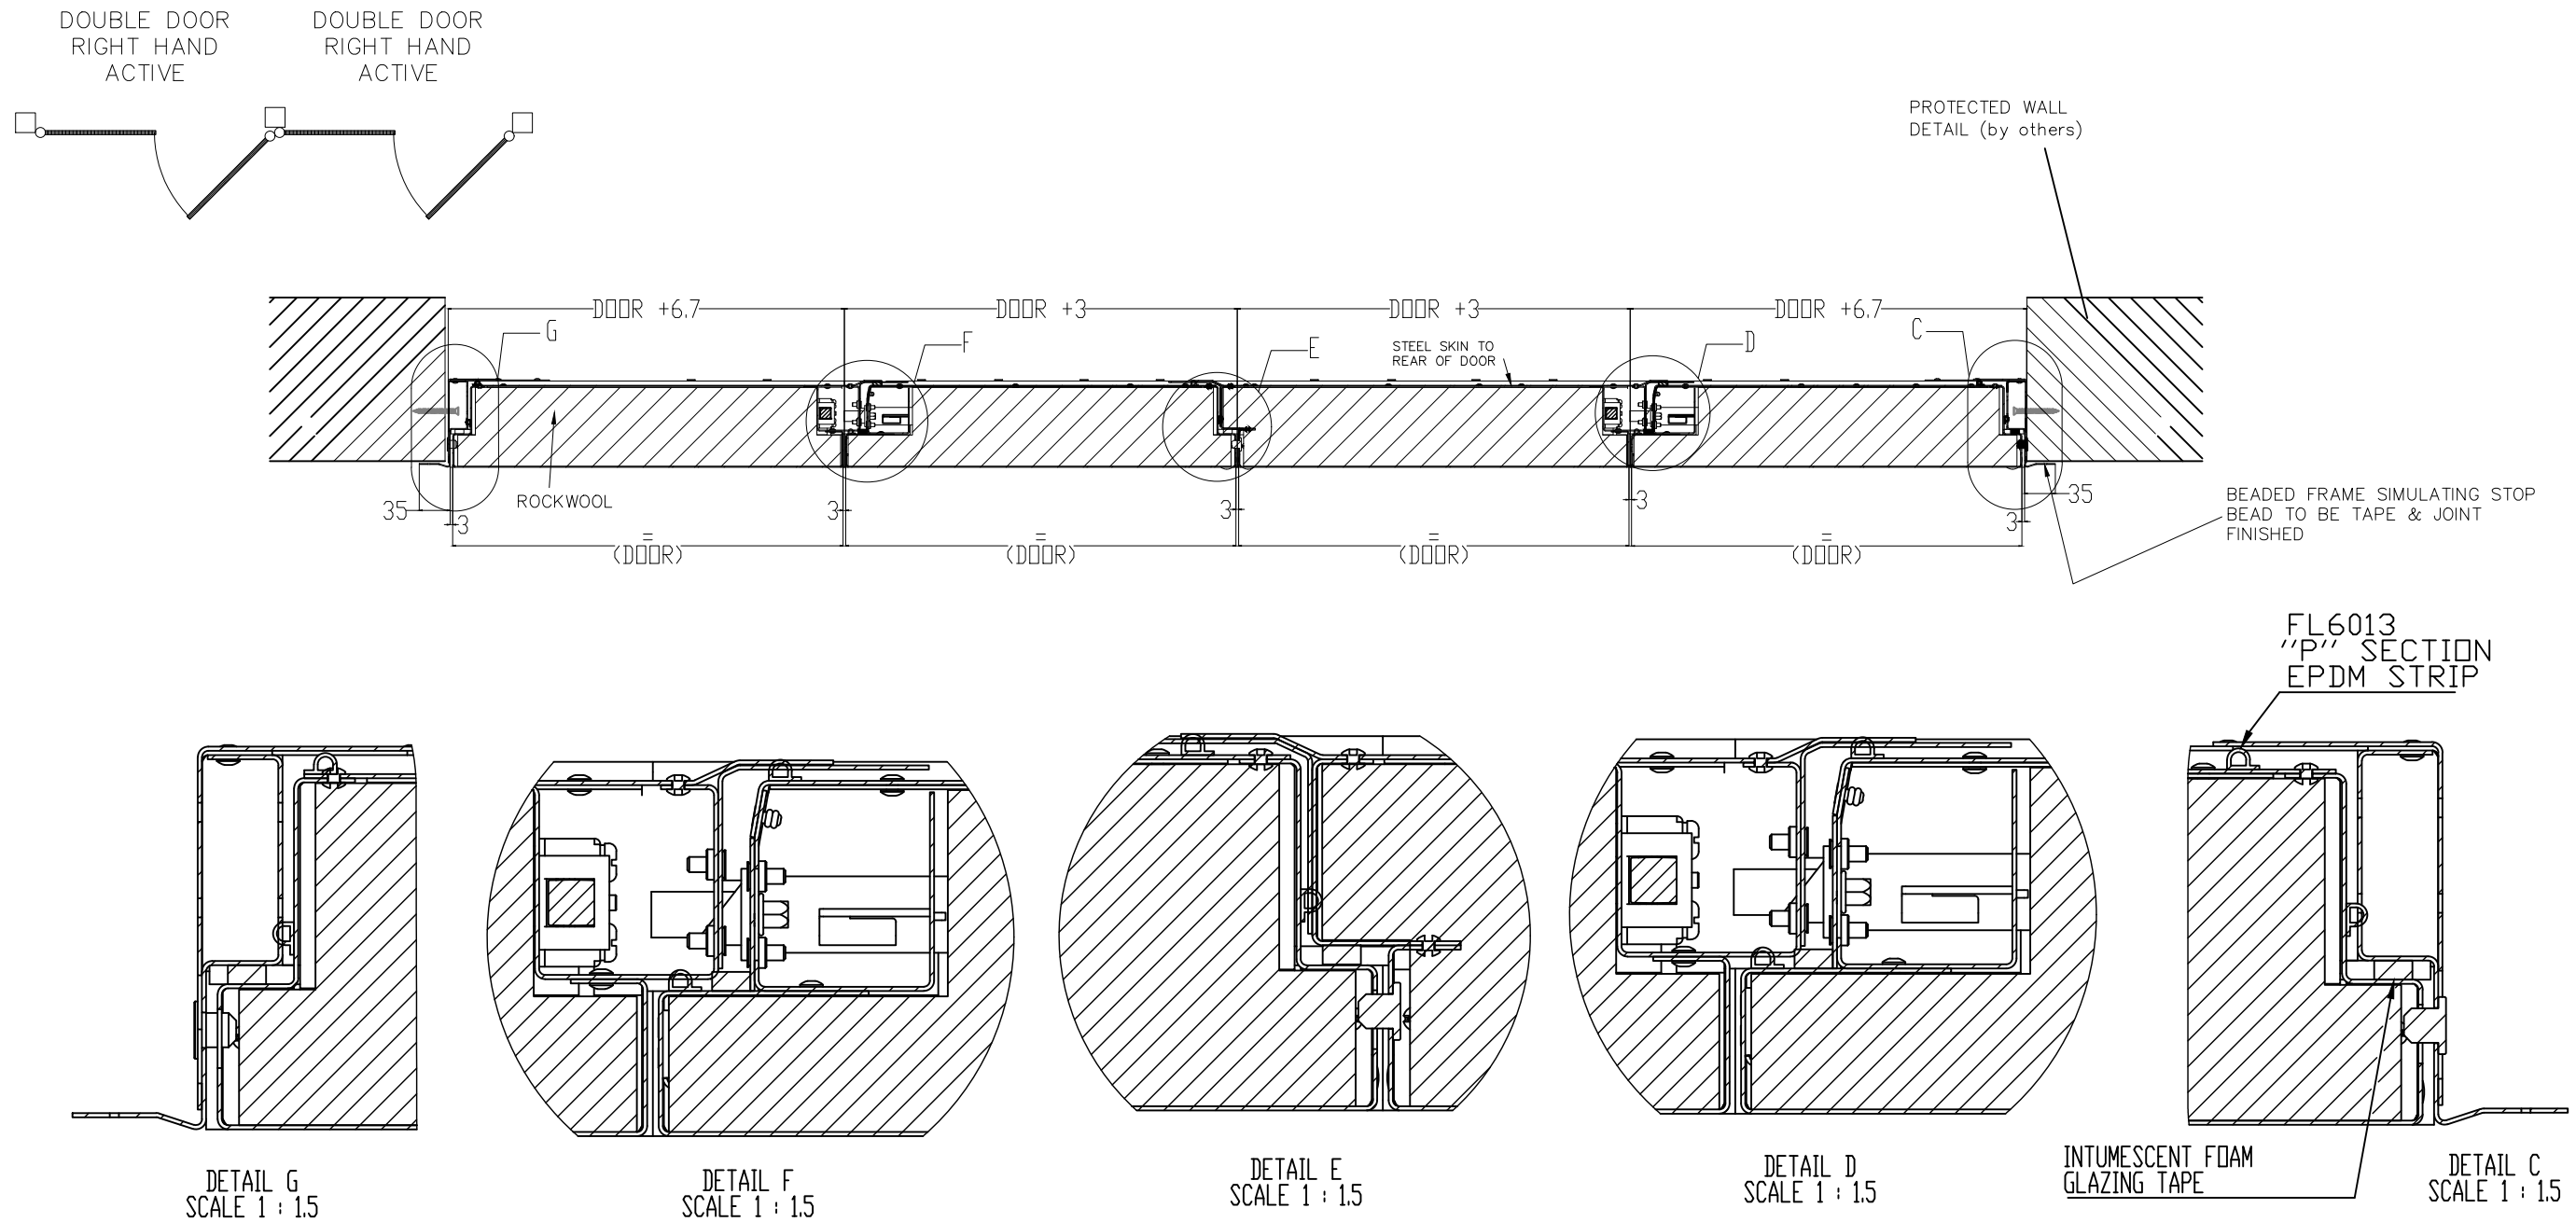

CISCO Ltd  
 Foxwood Industrial Park,  
 Foxwood Road  
 Chesterfield, S41 9RN  
 ☎ : 01246 572 288  
 ✉ : sales@ciscouk.co.uk

Model:	35mm Plaster Stop Bead (Quad)
Job Number:	N/A
Date:	N/A
Drawn By:	Alec Williams
Checked By:	N/A
Scale:	DO NOT SCALE
Rev:	.

